

Status: Preliminary Design

Savalalo Market

Address: Apia, Samoa

Drawing: Floor Plan

Drawn Scale: 1 : 200


Reduced Scale:



Drawn By: agm
Checked By: tga
Date: 01/23/07


CAD Filename:
Project No. 02-2022

Sheet No: A100
Revision:

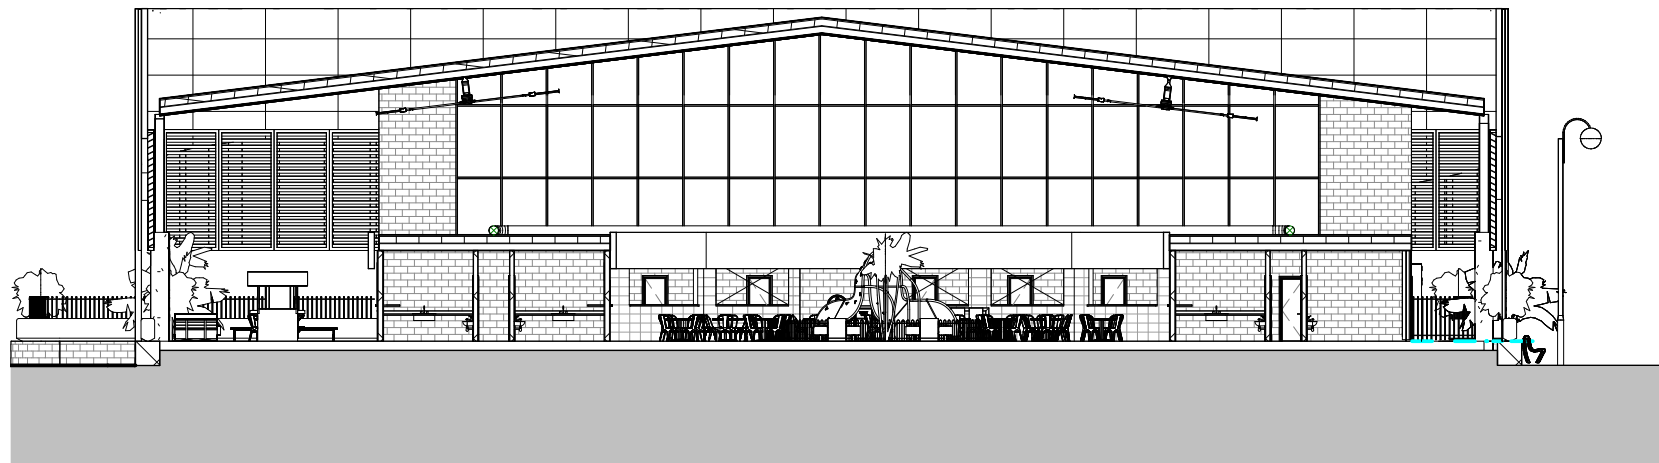

Cross Section

1 : 250

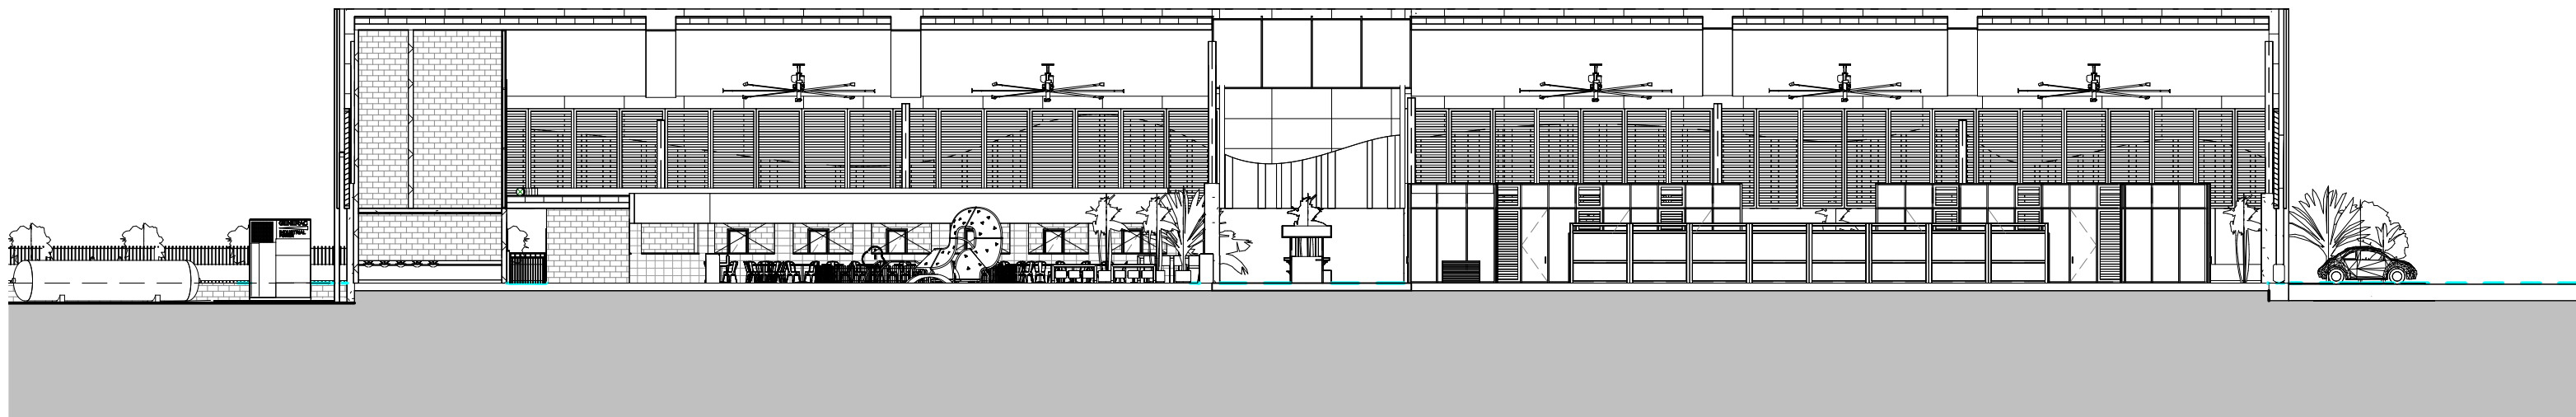

Long Section

1 : 250



Status:
Preliminary Design

Savalalo Market


Address: Apia, Samoa

Drawing: Sections

Drawn Scale: 1 : 250

Reduced Scale:

Drawn By: agm	Checked By: tga	Date: 06/06/23
CAD Filename:		Sheet No: A101
Project No. 02-2022		Revision:

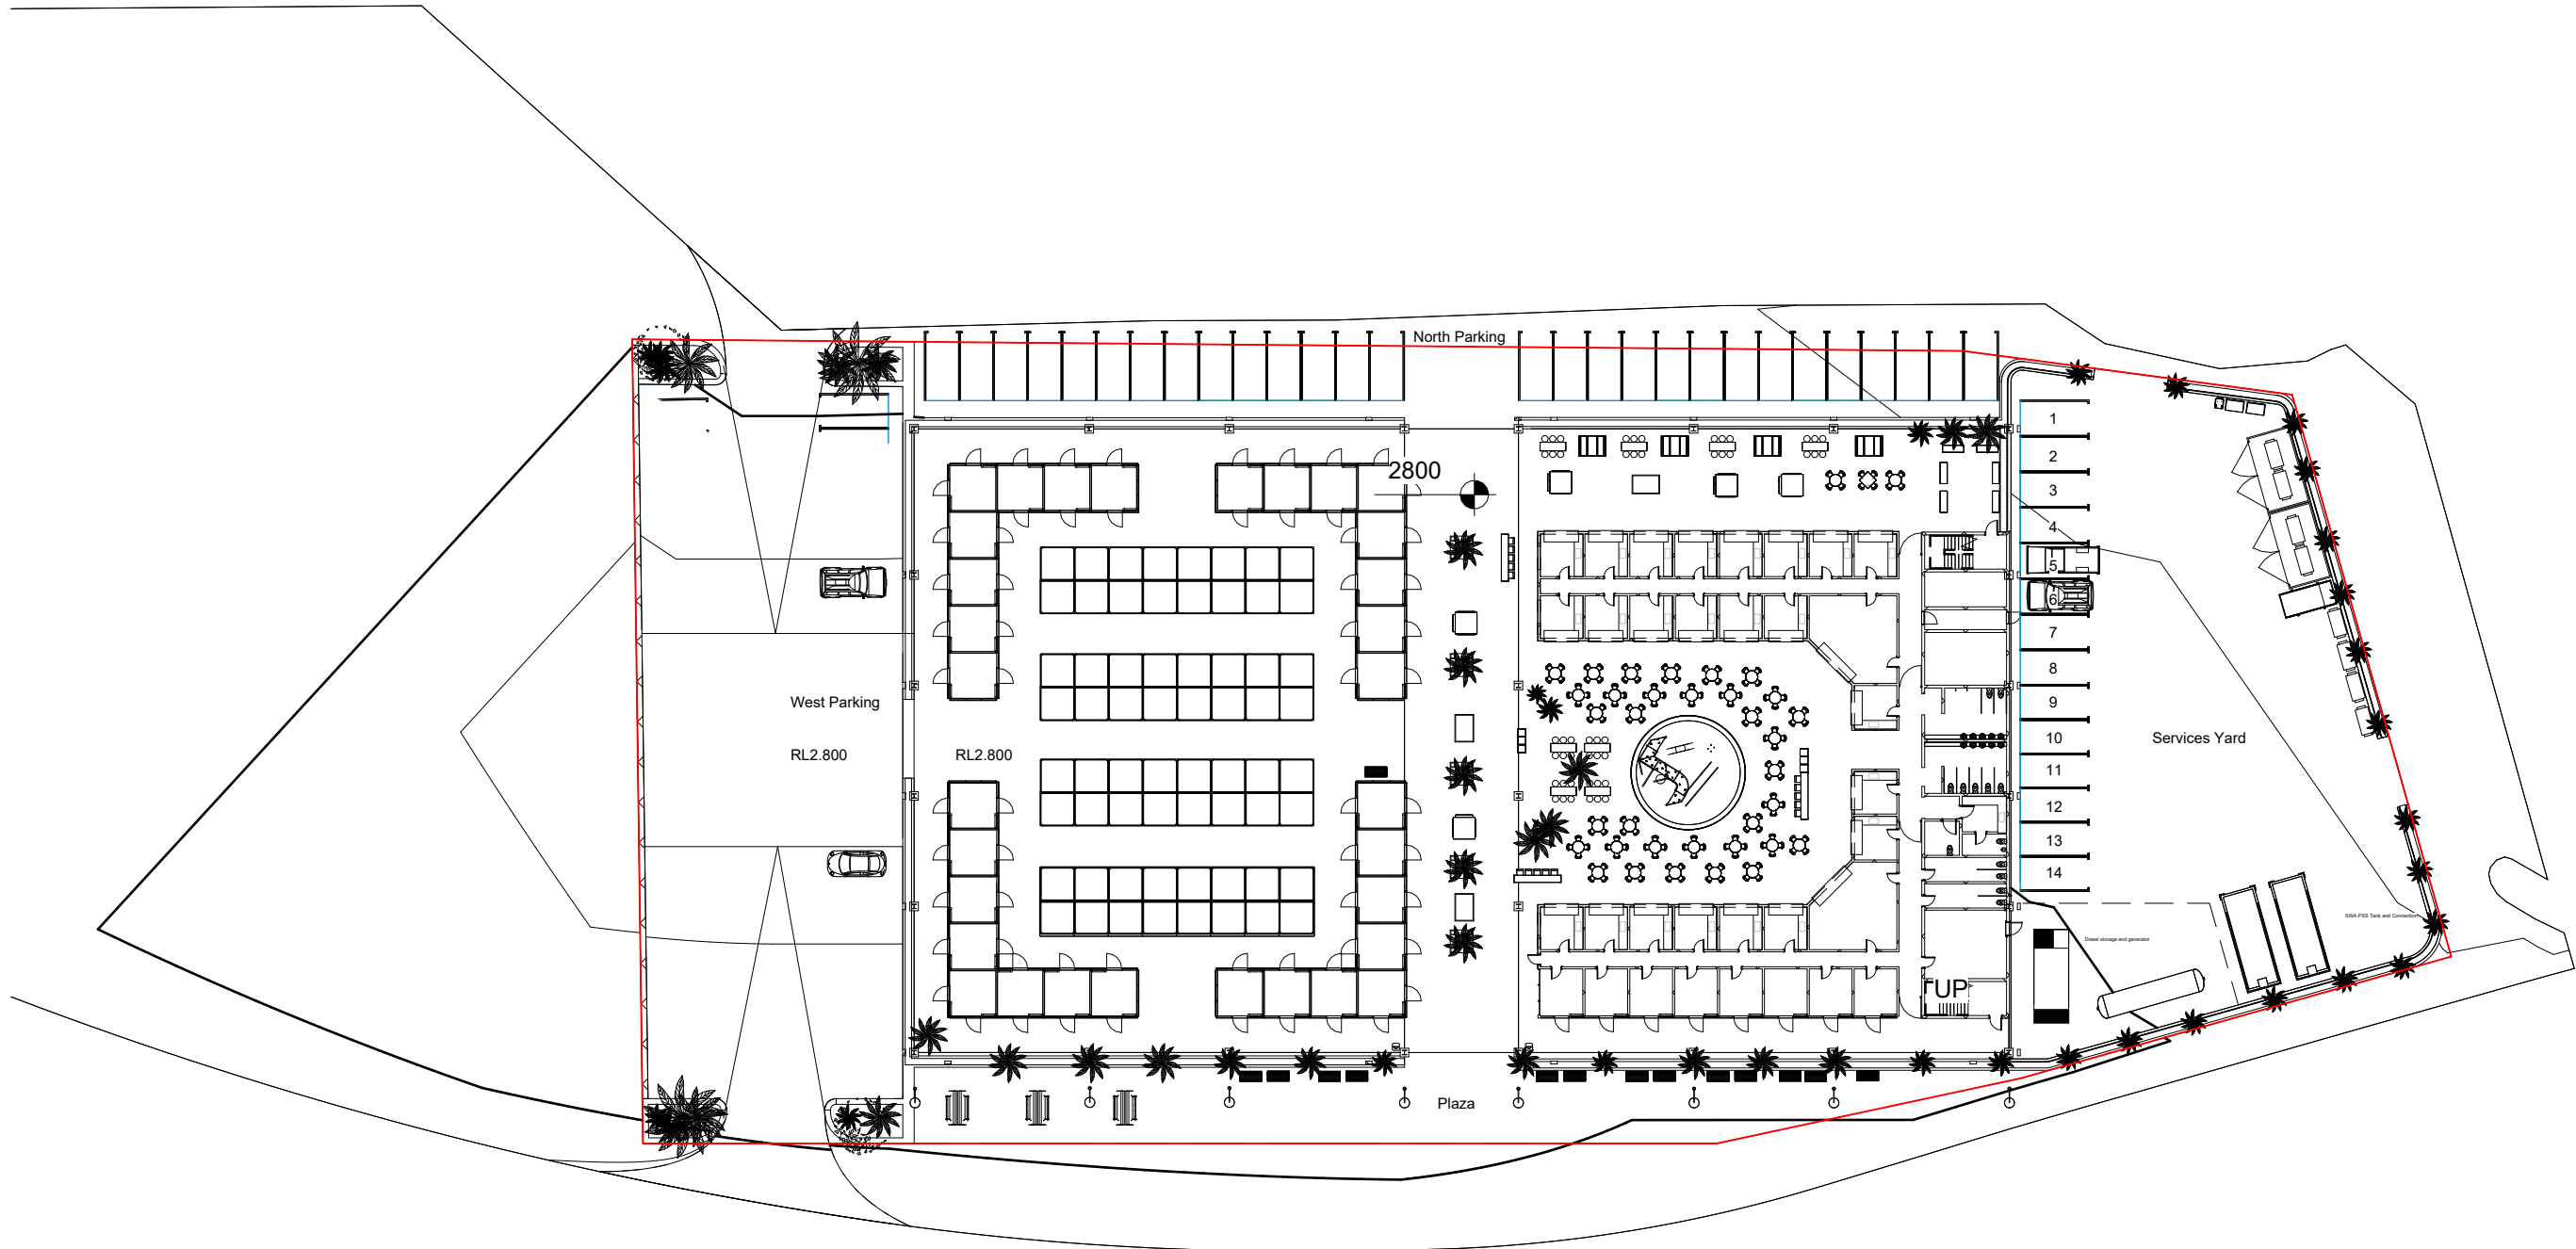

Status:
Preliminary Design


Savalalo Market

Address: Apia, Samoa

Drawing: Site Plan

Drawn Scale: 1 : 500

Reduced Scale:

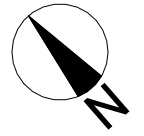

Drawn By: agm	Checked By: tga	Date: 06/03/23
CAD Filename:		Sheet No: Revision:
Project No. 02-2022		A102




foodhall



internal street




north facing food stalls

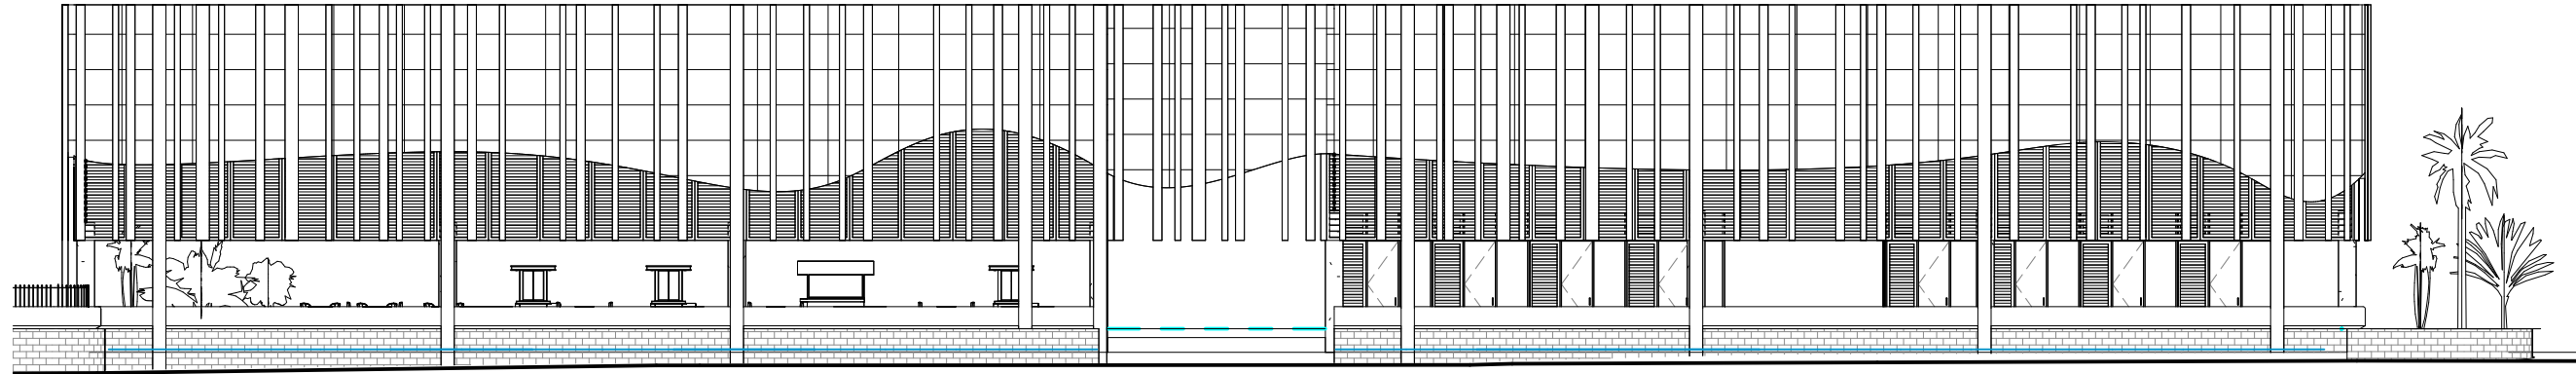


North Elevation

1 : 250

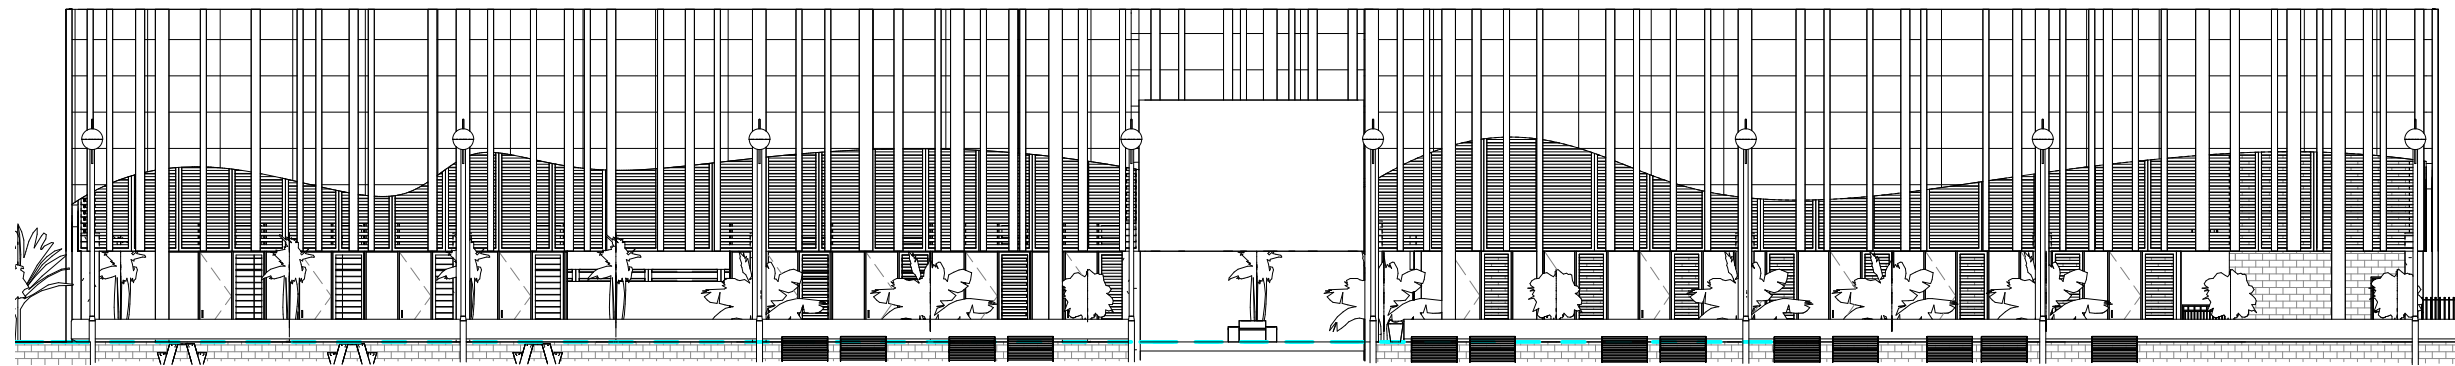


South Elevation

1 : 250

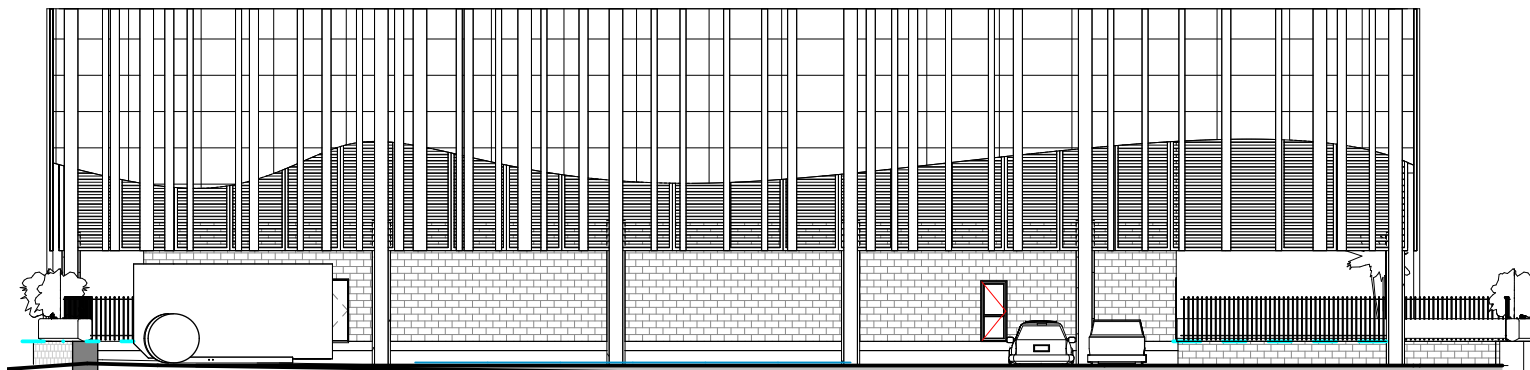

East Elevation

1 : 250

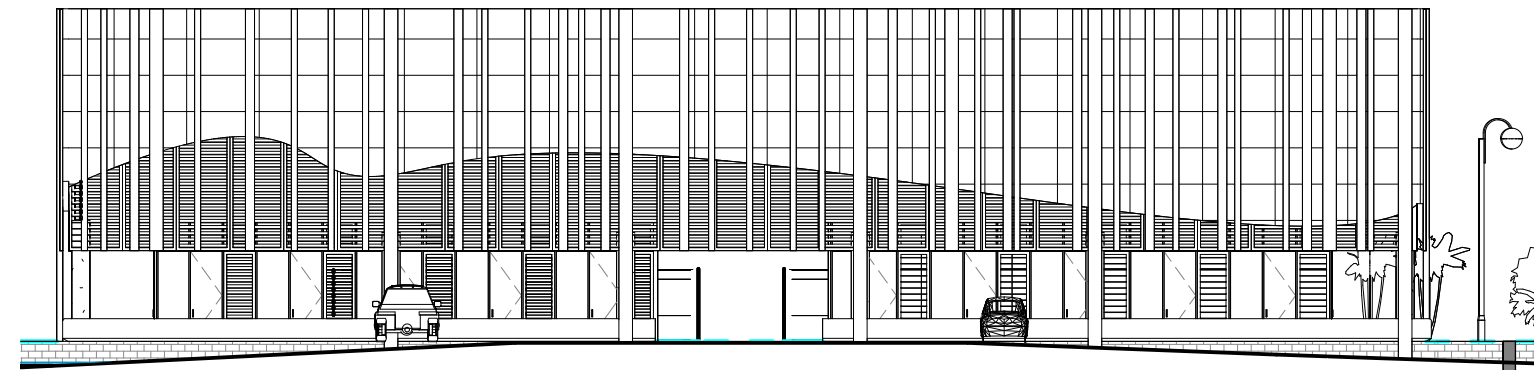

West Elevation

1 : 250



Status:
Preliminary Design

Savalalo Market

Address: Apia, Samoa

Drawing: Elevations

Drawn Scale: 1 : 250

Reduced Scale:

Drawn By: agm
Checked By: tga
Date: 05/09/23

CAD Filename:
Project No. 02-2022
Sheet No: A104
Revision: