

1 SITE FLOOR PLAN
A-01 SCALE 1:200

THE CONTRACTOR shall verify all dimensions on the job before starting work or preparing shop drawings
 THE CONTRACTOR shall notify the designer of any discrepancies
 DIMENSIONS: Figure dimensions shall take precedence over scaled and larger scale drawings over lesser.
 COPYRIGHT in all drawings specification, documentation and in the work executed from them remains the property of SUCON



REV	DATE	BY	DESCRIPTION

PROJECT TITLE

NEW FLEA MARKET

DESIGN STATUS	--
CAO FILE NAME	--
DESIGN BY	GA
DRAWN BY	GA
CHECKED BY	--
APPROVED BY	PF
ISSUE DATE	--
PLOT DATE	--
ISSUE/REVISION	--
DRAWING SCALE	AS SHOWN
JOB NO.	--
SHEET TITLE	SITE FLOOR PLAN


DWG NO. A-01

THE CONTRACTOR shall verify all dimensions on the job before starting work or preparing shop drawings

THE CONTRACTOR shall notify the designer of any discrepancies

DIMENSIONS: Figure dimensions shall take precedence over scaled and larger scale drawings over lesser.

COPYRIGHT in all drawings specification, documentation and in the work executed from them remains the property of SUCON

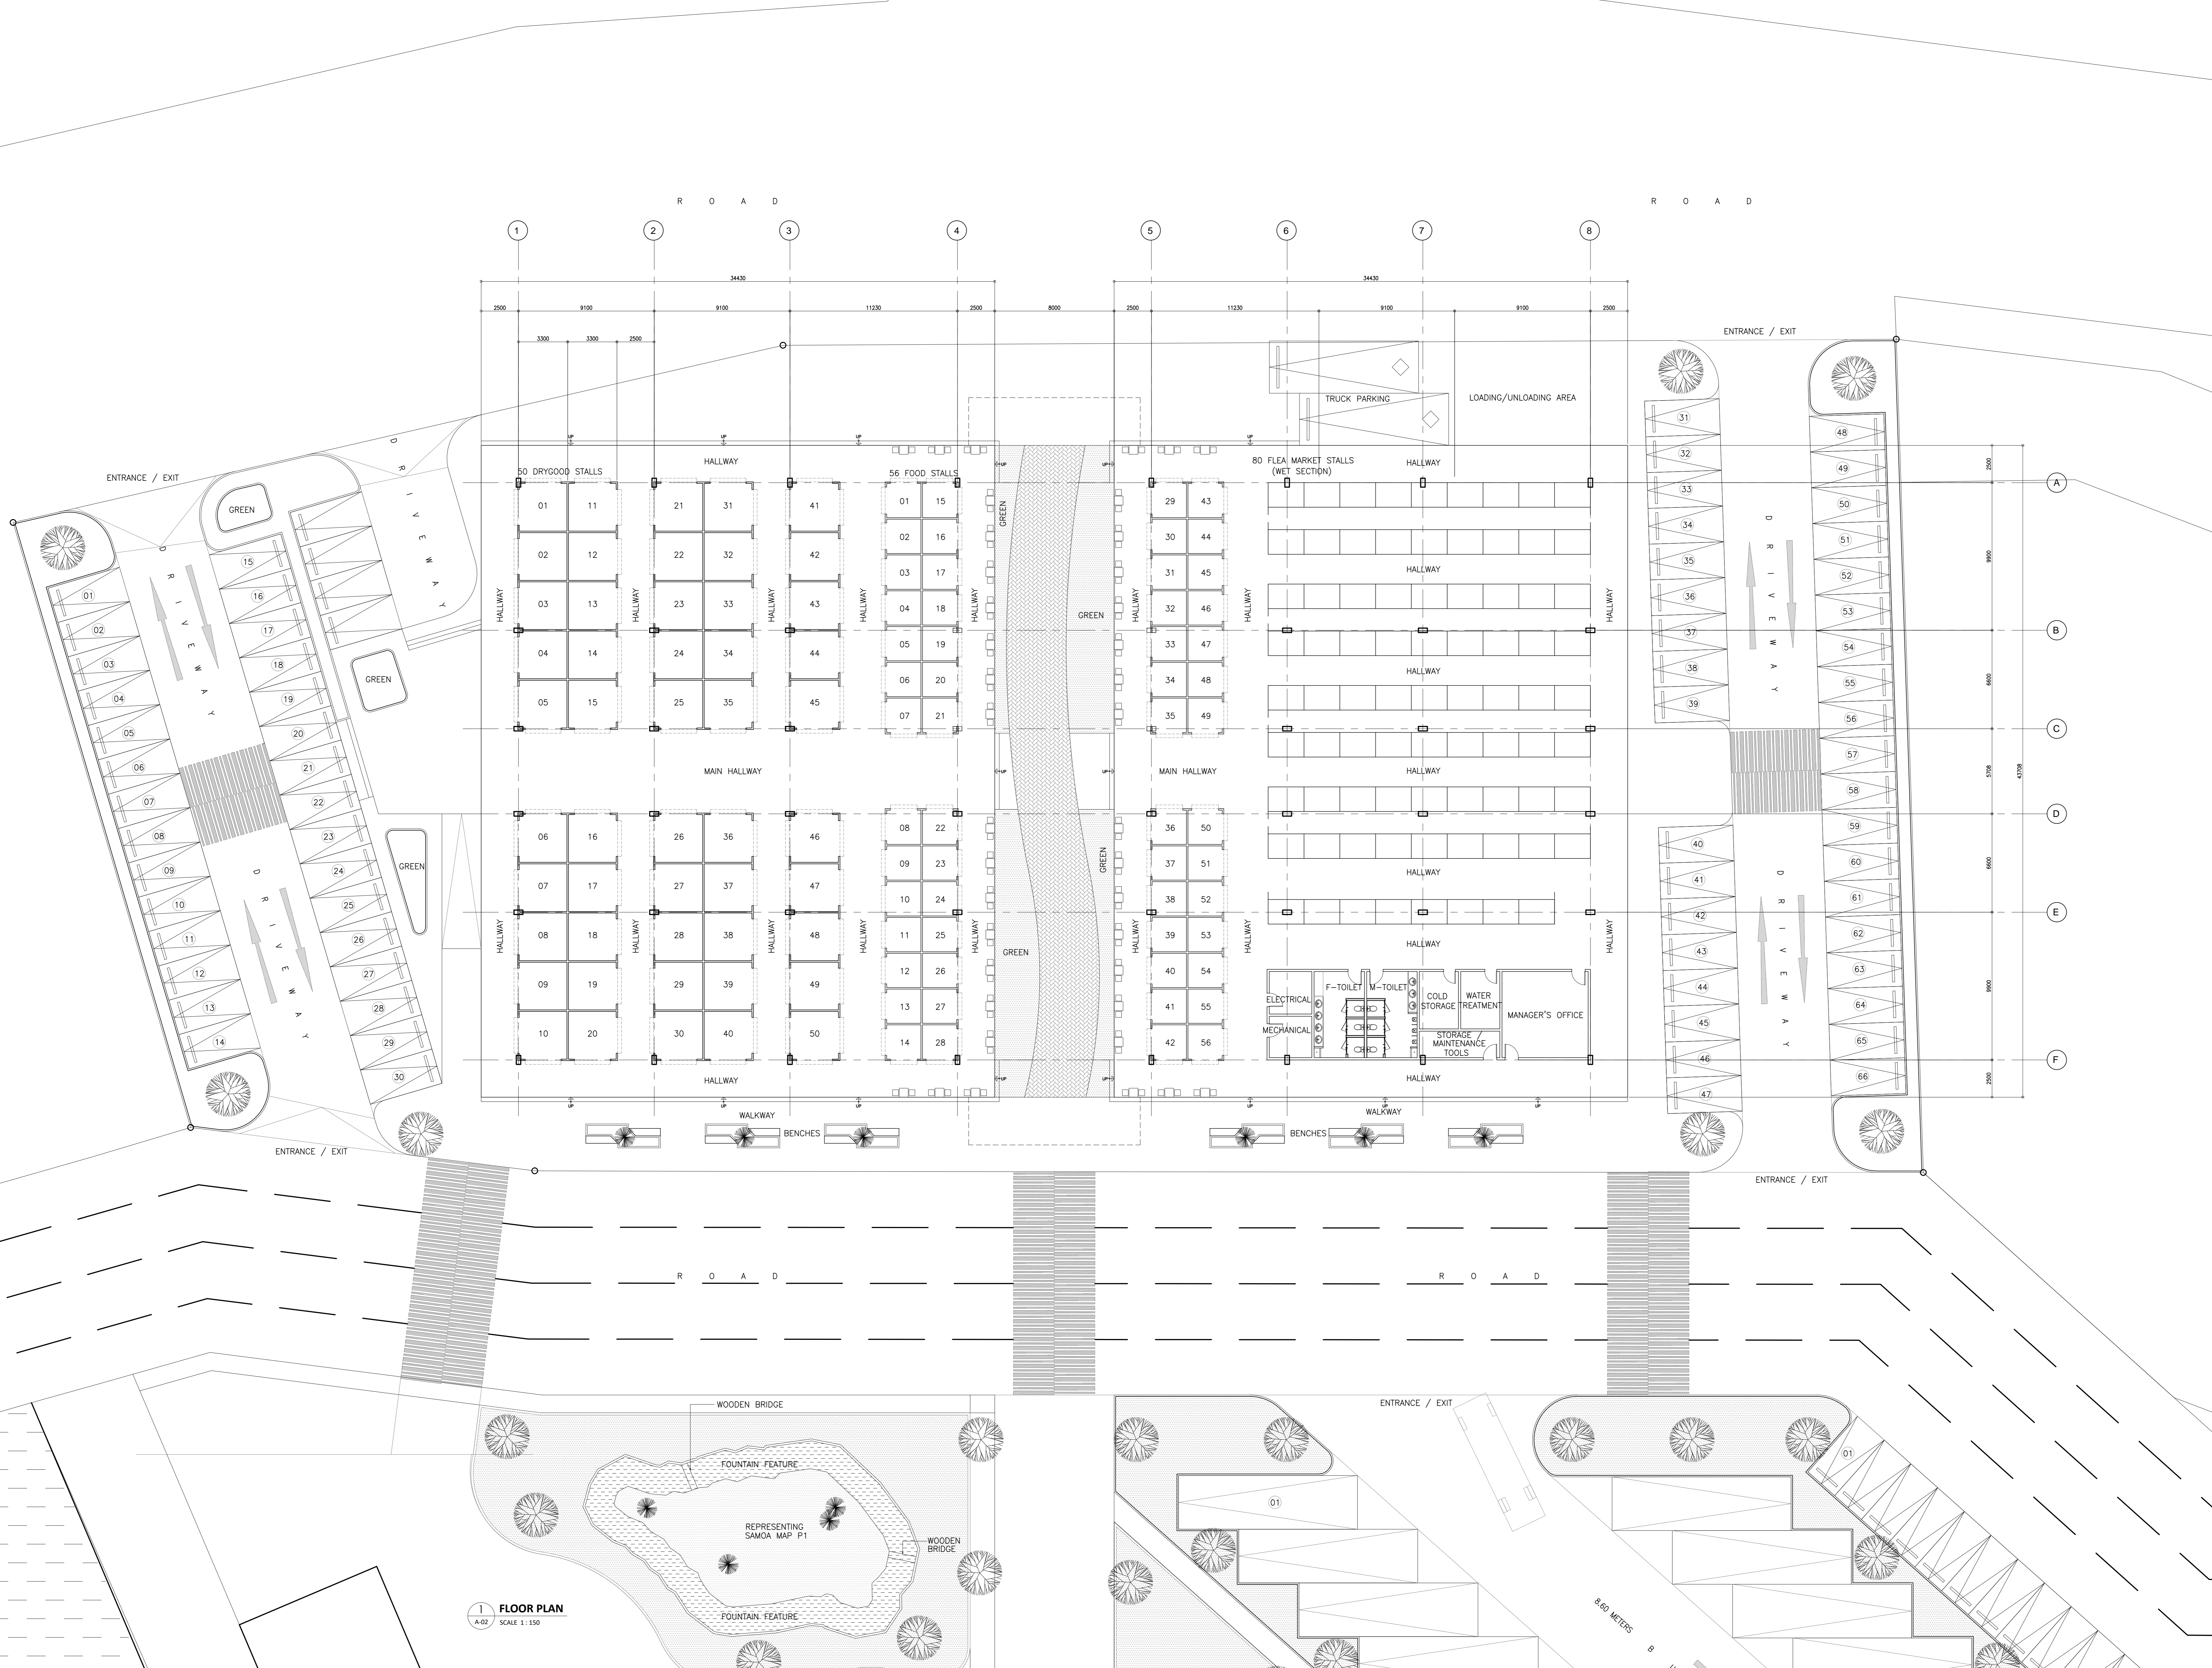

1 FLOOR PLAN
A.02 SCALE 1:150

CLIENT

DESIGN CONSULTANT

REV	DATE	BY	DESCRIPTION
-----	------	----	-------------

PROJECT TITLE

NEW FLEA MARKET

DESIGN STATUS	--
CAO FILE NAME	--
DESIGN BY	GA
DRAWN BY	GA
CHECKED BY	--
APPROVED BY	PF
ISSUE DATE	--
PLOT DATE	--
ISSUE/REVISION	--
DRAWING SCALE	AS SHOWN
JOB NO.	--

SHEET TITLE

FLOOR PLAN

DWG NO. A-02

THE CONTRACTOR shall verify all dimensions on the job before starting work or preparing shop drawings

THE CONTRACTOR shall notify the designer of any discrepancies

DIMENSIONS: Figure dimensions shall take precedence over scaled and larger scale drawings over lesser.

COPYRIGHT in all drawings specification, documentation and in the work executed from them remains the property of SUCON


CLIENT



DESIGN CONSULTANT




SUCON
Ocean View Complex, Mulinu Rd
Sogi, Apia, SAMOA

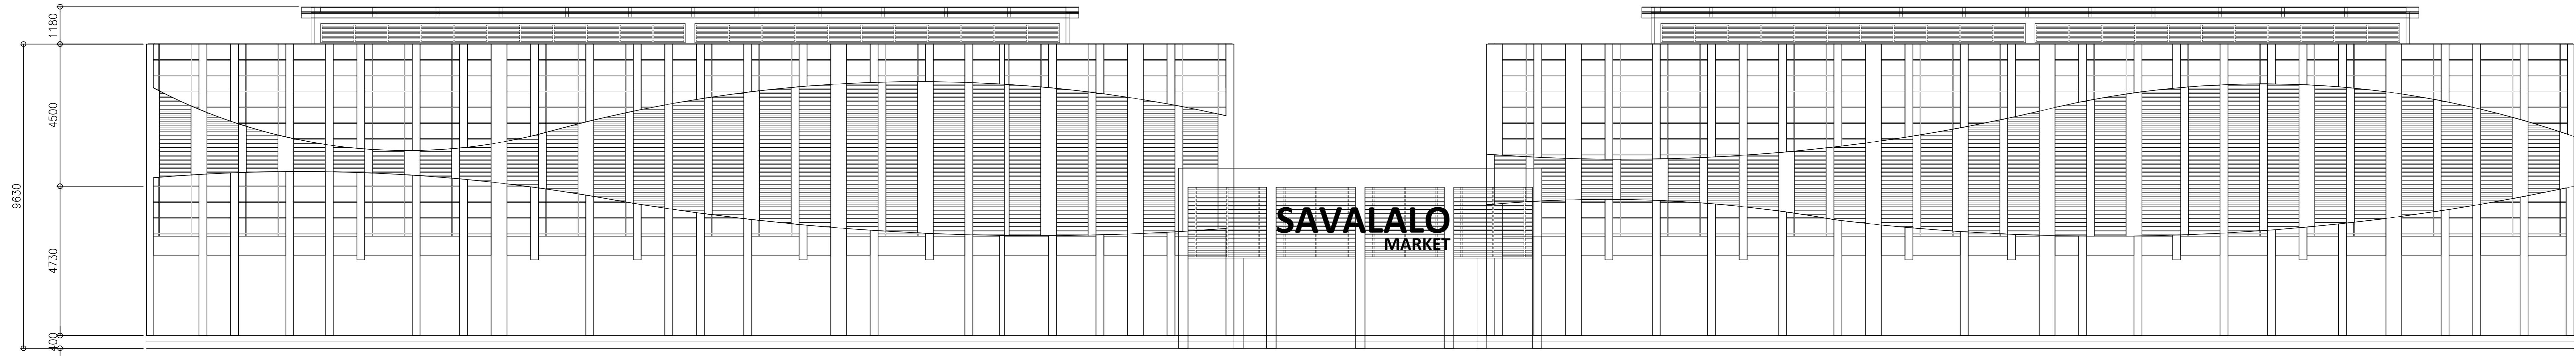

**SAVALALO
MARKET**

1 FRONT ELEVATION
A-03 SCALE 1:80

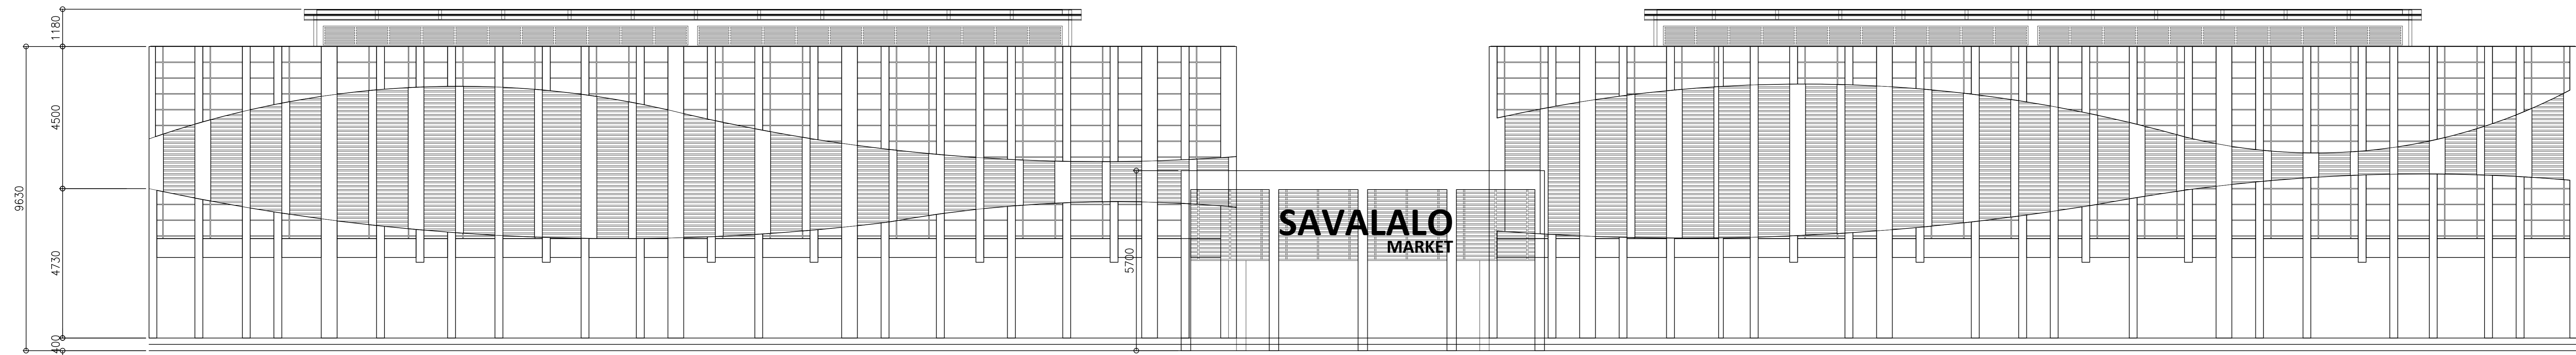

**SAVALALO
MARKET**

2 REAR ELEVATION
A-03 SCALE 1:80

REV	DATE	BY	DESCRIPTION
-----	------	----	-------------

PROJECT TITLE

NEW FLEA MARKET

DESIGN STATUS	—
CAO FILE NAME	—
DESIGN BY	GA
DRAWN BY	GA
CHECKED BY	—
APPROVED BY	PF
ISSUE DATE	—
PLOT DATE	—
ISSUE/REVISION	—
DRAWING SCALE	AS SHOWN
JOB NO.	—

SHEET TITLE

**FRONT / REAR
ELEVATIONS**

DWG NO.

A-03

THE CONTRACTOR shall verify all dimensions on the job before starting work or preparing shop drawings

THE CONTRACTOR shall notify the designer of any discrepancies

DIMENSIONS: Figure dimensions shall take precedence over scaled and larger scale drawings over lesser.

COPYRIGHT in all drawings specification, documentation and in the work executed from them remains the property of SUCON


CLIENT




DESIGN CONSULTANT



SUCON
Ocean View Complex, Mulinu Rd
Sogi, Apia, SAMOA

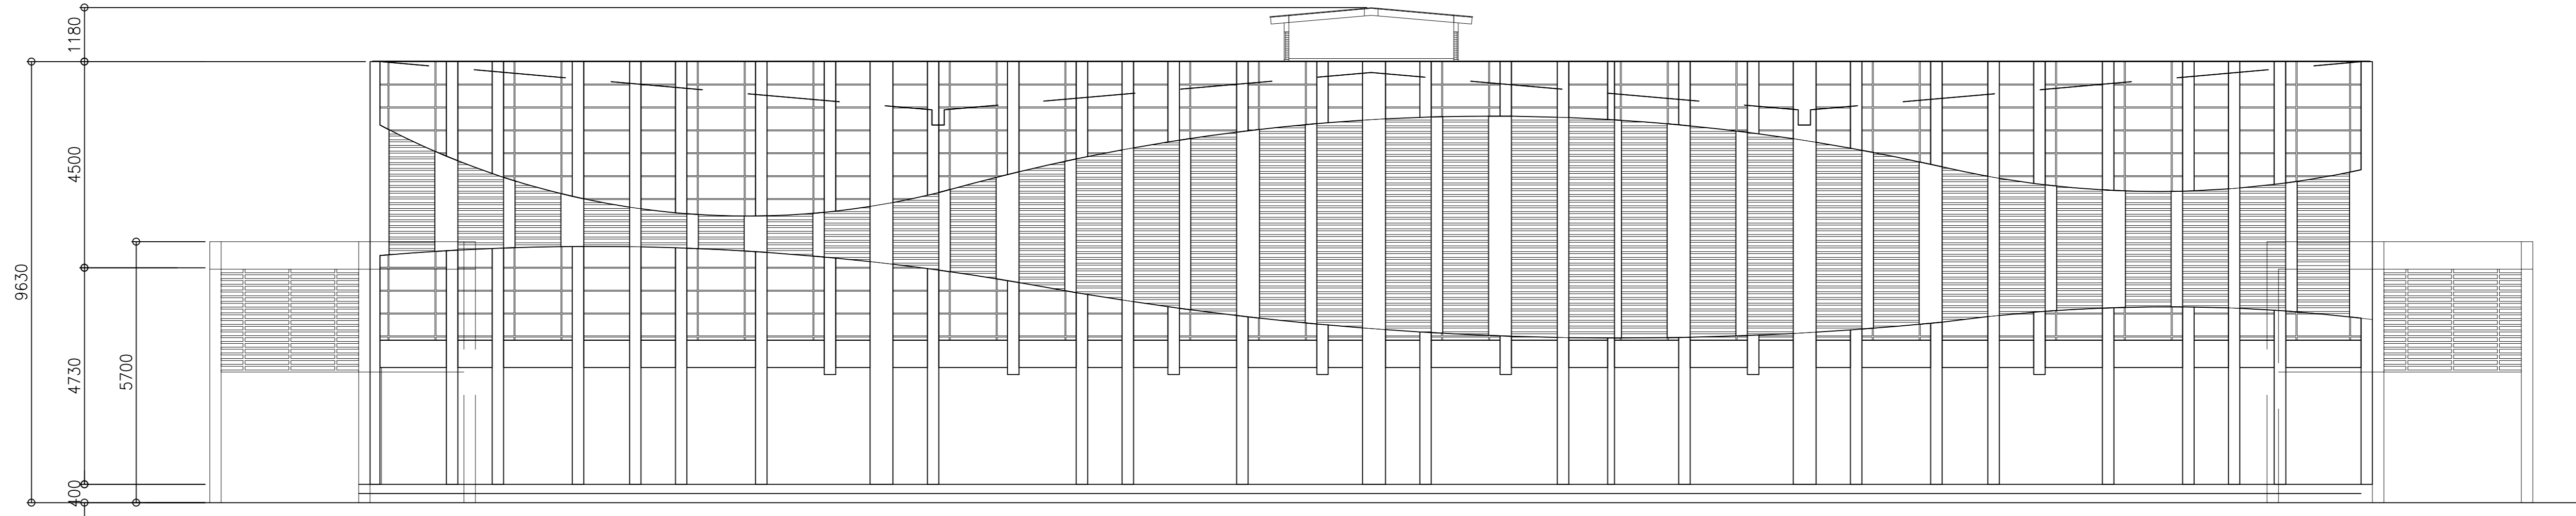

1 RIGHT-SIDE ELEVATION/SECTION (ATRIUM)
A-04 SCALE 1:80

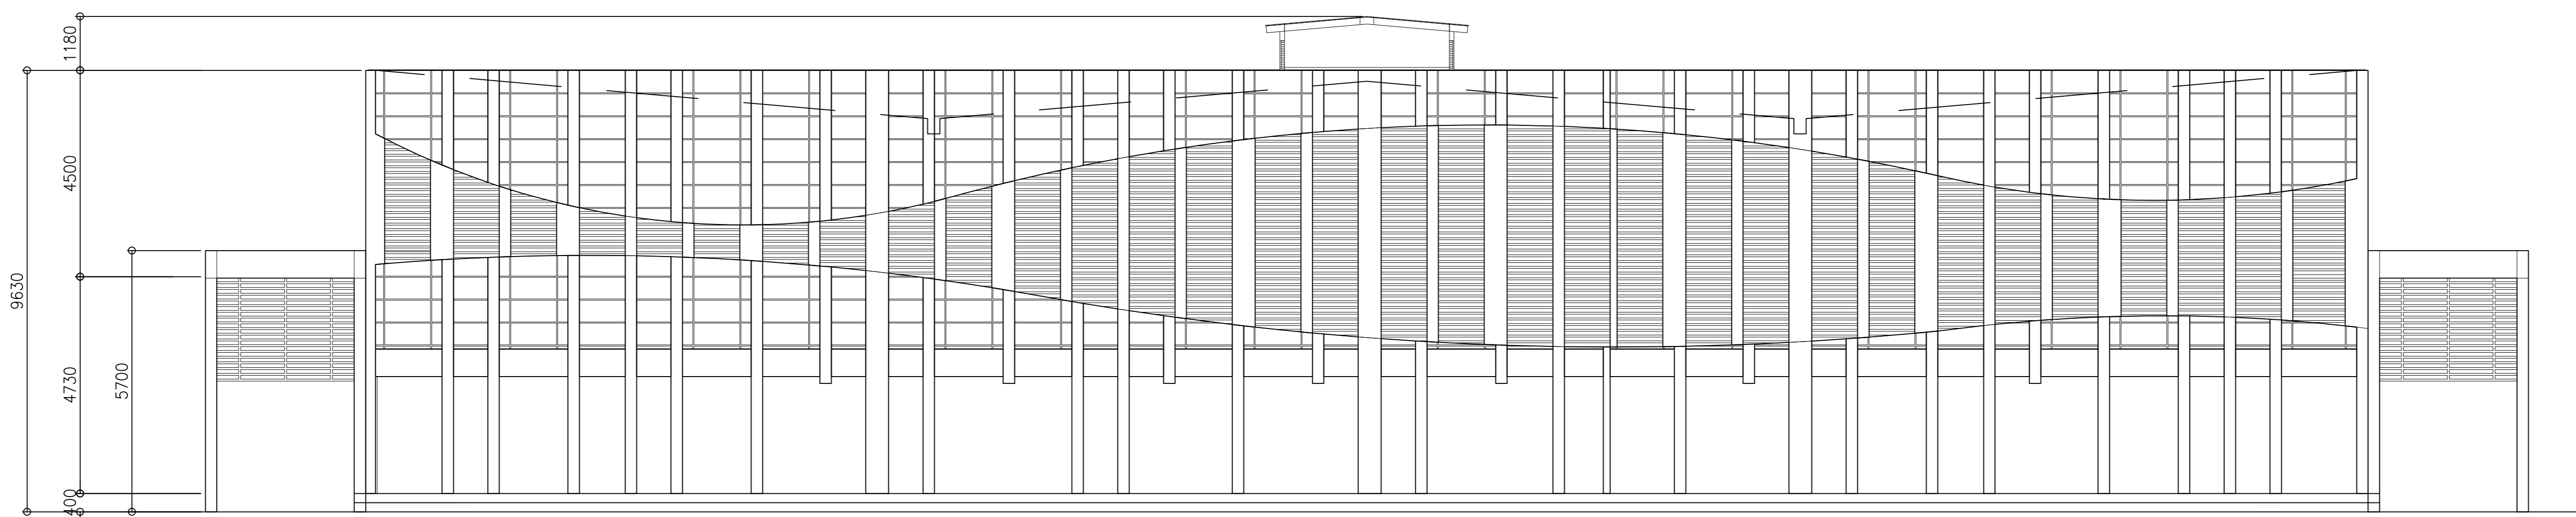

2 RIGHT-SIDE ELEVATION
A-04 SCALE 1:80

REV	DATE	BY	DESCRIPTION
-----	------	----	-------------

PROJECT TITLE

NEW FLEA MARKET

DESIGN STATUS	--
CAO FILE NAME	--
DESIGN BY	GA
DRAWN BY	GA
CHECKED BY	--
APPROVED BY	PF
ISSUE DATE	--
PLOT DATE	--
ISSUE/REVISION	--
DRAWING SCALE	AS SHOWN
JOB NO.	--

SHEET TITLE

**RIGHT-SIDE (ATRIUM)/
RIGHT-SIDE ELEVATIONS**

DWG NO.

A-04

THE CONTRACTOR shall verify all dimensions on the job before starting work or preparing shop drawings

THE CONTRACTOR shall notify the designer of any discrepancies

DIMENSIONS: Figure dimensions shall take precedence over scaled and larger scale drawings over lesser.

COPYRIGHT in all drawings specification, documentation and in the work executed from them remains the property of SUCON


CLIENT




DESIGN CONSULTANT



SUCON
Ocean View Complex, Mulinu Rd
Sogi, Apia, SAMOA

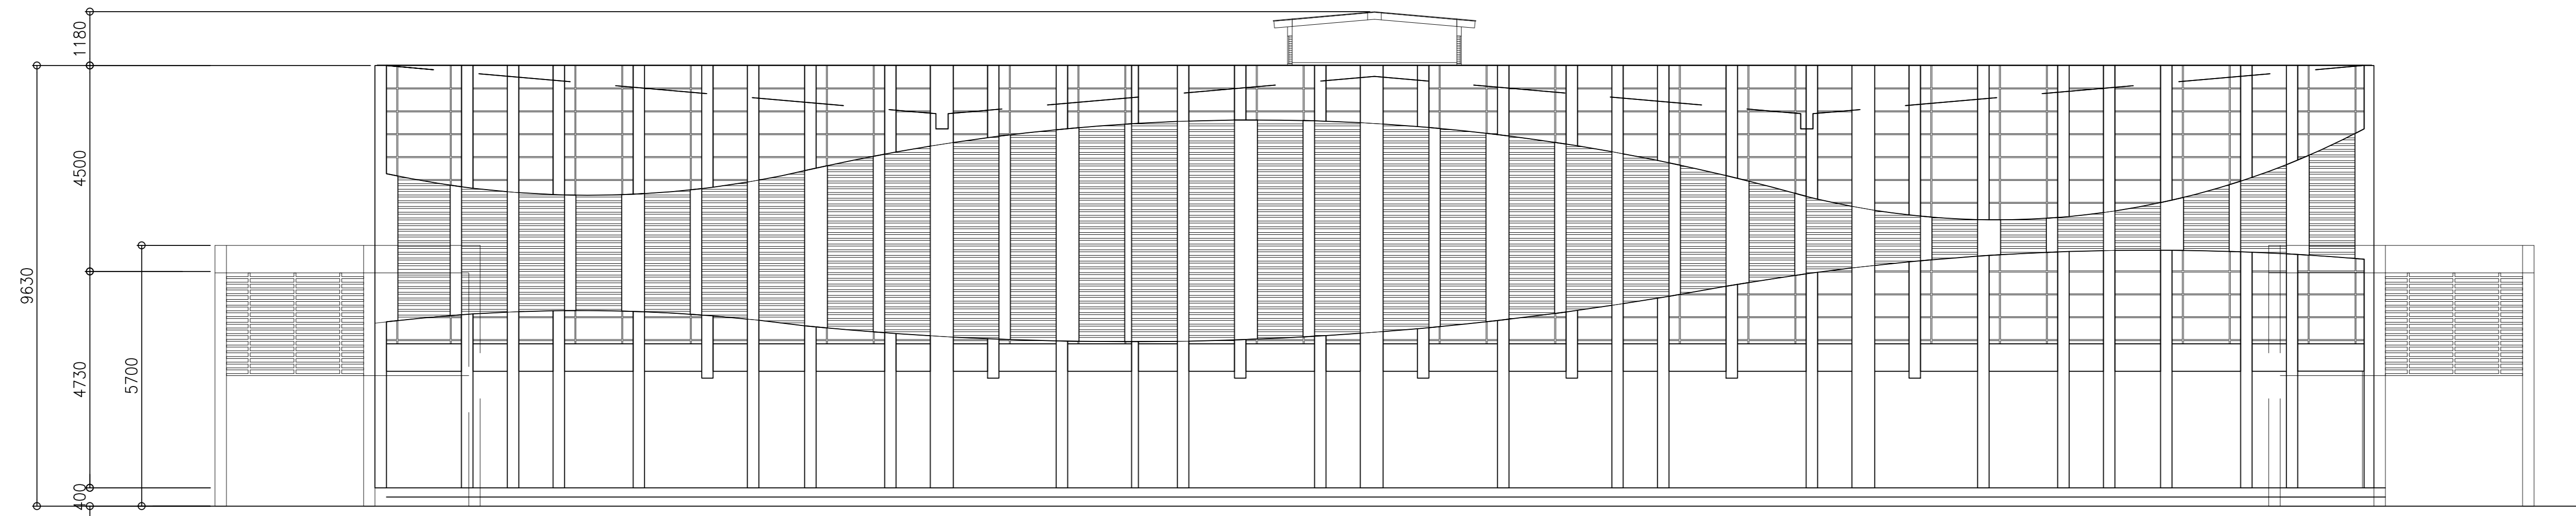

1 LEFT-SIDE ELEVATION/SECTION (ATRIUM)
A-05 SCALE 1:80

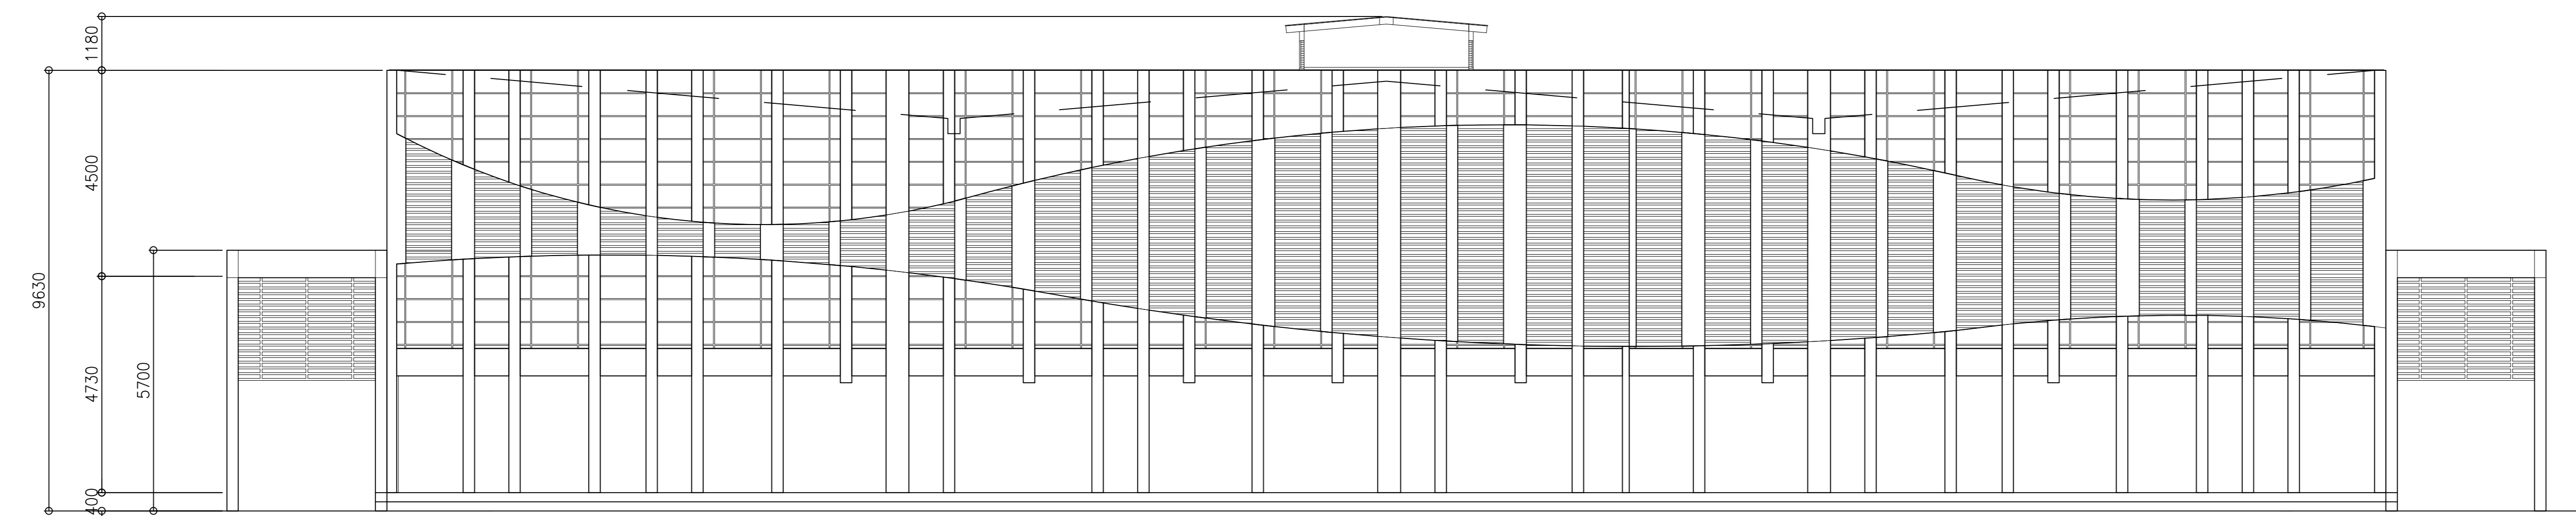

2 LEFT-SIDE ELEVATION
A-05 SCALE 1:80

REV	DATE	BY	DESCRIPTION
-----	------	----	-------------

PROJECT TITLE

NEW FLEA MARKET

DESIGN STATUS	--
CAO FILE NAME	--
DESIGN BY	GA
DRAWN BY	GA
CHECKED BY	--
APPROVED BY	PF
ISSUE DATE	--
PLOT DATE	--
ISSUE/REVISION	--
DRAWING SCALE	AS SHOWN
JOB NO.	--

SHEET TITLE

**LEFT-SIDE (ATRIUM)/
LEFT-SIDE ELEVATIONS**

DWG NO.

A-05